


**GENERAL NOTES**


- A. ALL WORK UNDER THIS CONTRACT SHALL BE PERFORMED IN ACCORDANCE WITH ALL LOCAL, COUNTY ORDINANCES AND REGULATIONS OF THE GOVERNMENT AUTHORITY HAVING JURISDICTION.
- B. CONTRACTOR SHALL FIELD VERIFY ALL EXISTING CONDITIONS, DIMENSIONS, AND COORDINATES. THE CONTRACTOR SHALL NOTIFY THE ARCHITECT OF ANY DISCREPANCIES BETWEEN EXISTING CONDITIONS AND THE CONTRACT DOCUMENTS.
- C. CONTRACTOR SHALL REVIEW ALL CONTRACT DOCUMENTS AND NOTIFY THE ARCHITECT OF ANY CONCERNS PRIOR TO STARTING WORK.
- D. DO NOT SCALE THE DRAWINGS. IF A CONTRADICTION OCCURS WITHIN THE CONTRACT DOCUMENTS OR INFORMATION IS UNCLEAR, THE CONTRACTOR SHALL NOTIFY THE ARCHITECT FOR CLARIFICATION.
- E. CONTRACTOR SHALL COORDINATE WITH THE WORK OF OTHER CONTRACTORS INCLUDED IN THIS CONTRACT AS DIRECTED BY THE OWNER.
- F. ALL PLAN DIMENSIONS ARE TO FACE OF MASONRY VENEER OR FACE OF WALL FINISH UN.C.
- G. ALL VERTICAL DIMENSIONS TO BE ABOVE FINISH FLOOR (AFF.) UN.C.
- H. ALL METAL TRIM PROFILES TO BE COLONIAL RED
- I. ALL METAL ROOF PANELS TO BE COLONIAL RED
- J. ALL METAL WALL PANELS TO BE SANDSTONE
- K. ALL DOORS TO BE WHITE

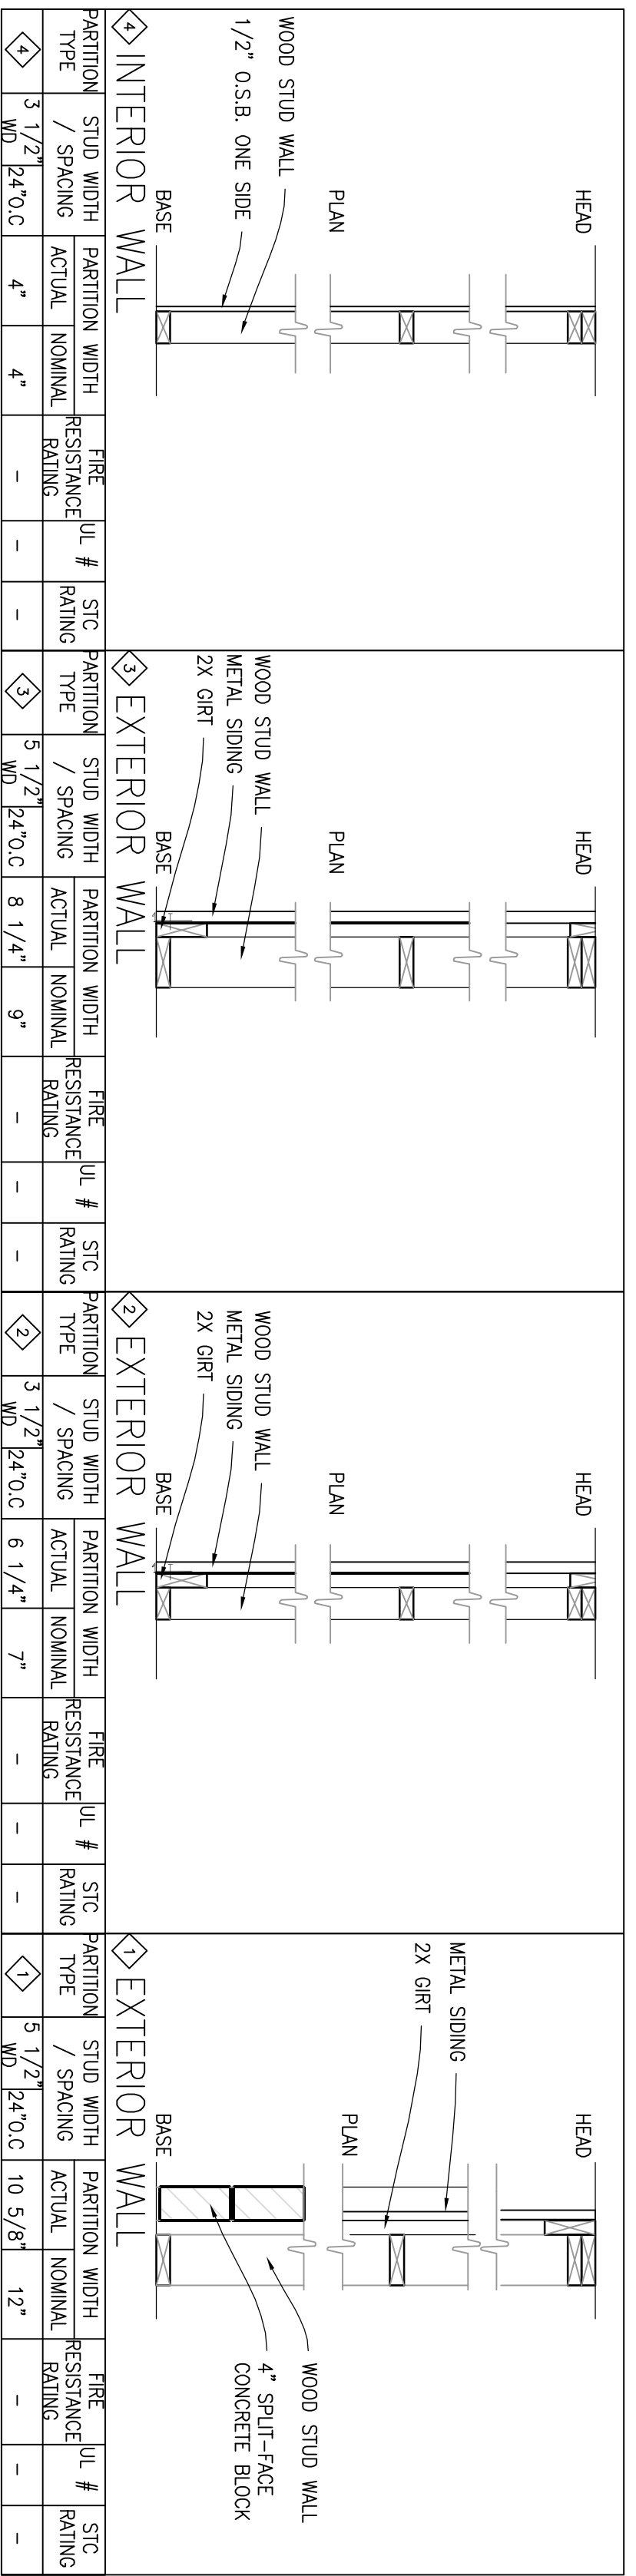

PARTITION TYPE	STUD WIDTH / SPACING	PARTITION WIDTH	FIRE RESISTANCE	UL #	SIC RATING	PARTITION TYPE	STUD WIDTH / SPACING	PARTITION WIDTH	FIRE RESISTANCE	UL #	SIC RATING	PARTITION TYPE	STUD WIDTH / SPACING	PARTITION WIDTH	FIRE RESISTANCE	UL #	SIC RATING	PARTITION TYPE	STUD WIDTH / SPACING	PARTITION WIDTH	FIRE RESISTANCE	UL #	SIC RATING
INTERIOR WALL	3 1/2" WD	24" O.C.	4"	4"	-	EXTERIOR WALL	5 1/2" WD	24" O.C.	8 1/4"	9"	-	EXTERIOR WALL	3 1/2" WD	24" O.C.	6 1/4"	7"	-	EXTERIOR WALL	5 1/2" WD	24" O.C.	10 5/8"	12"	-

LIGHTING SCHEDULE		SIZE AND TYPE		MOUNTING HEIGHT	
SYMBOL	NO.				
☐	A	COOPER LIGHTING - LUMARK SUPER SMOKEY OS. 35-175 W	9'-0" AFF TO CENTER OF FIXTURE		
⊕	B	HIGH PRESSURE SODIUM COOPER WINGS DEVICES - PORCELAIN LAMP HOLDER. 250V ACTIVATION SWITCHED	9'-0" AFF TO CENTER OF FIXTURE		
			SWITCH AT 42" AFF		
			SWITCH AT 42" AFF		

DOOR SCHEDULE	
NO.	SIZE TYPE
D1	9'-0"x8'-0" TRAC RITE COILING W/ SPACEGUARD CYLINDER LOCK
D2	4'-0"x7'-0" TRAC RITE COILING W/ SPACEGUARD CYLINDER LOCK
D3	3'-0"x6'-8" HOLLOW METAL W/ LEVER HARDWARE
D4	9'-0"x8'-0" TRAC RITE COILING W/ SPACEGUARD CYLINDER LOCK & MEDIUM DUTY MOTOR OPERATOR
D5	16'-0"x8'-0" CH1 3250 OVERHEAD DOOR W/ LOCK
D6	16'-0"x8'-0" CH1 3250 OVERHEAD DOOR W/ LOCK & OPENER
D7	8'-6"x8'-0" TRAC RITE COILING W/ SPACEGUARD CYLINDER LOCK
D8	8'-6"x8'-0" TRAC RITE COILING W/ SPACEGUARD CYLINDER LOCK & MEDIUM DUTY MOTOR OPERATOR
D9	8'-0"x8'-0" TRAC RITE COILING W/ SPACEGUARD CYLINDER LOCK

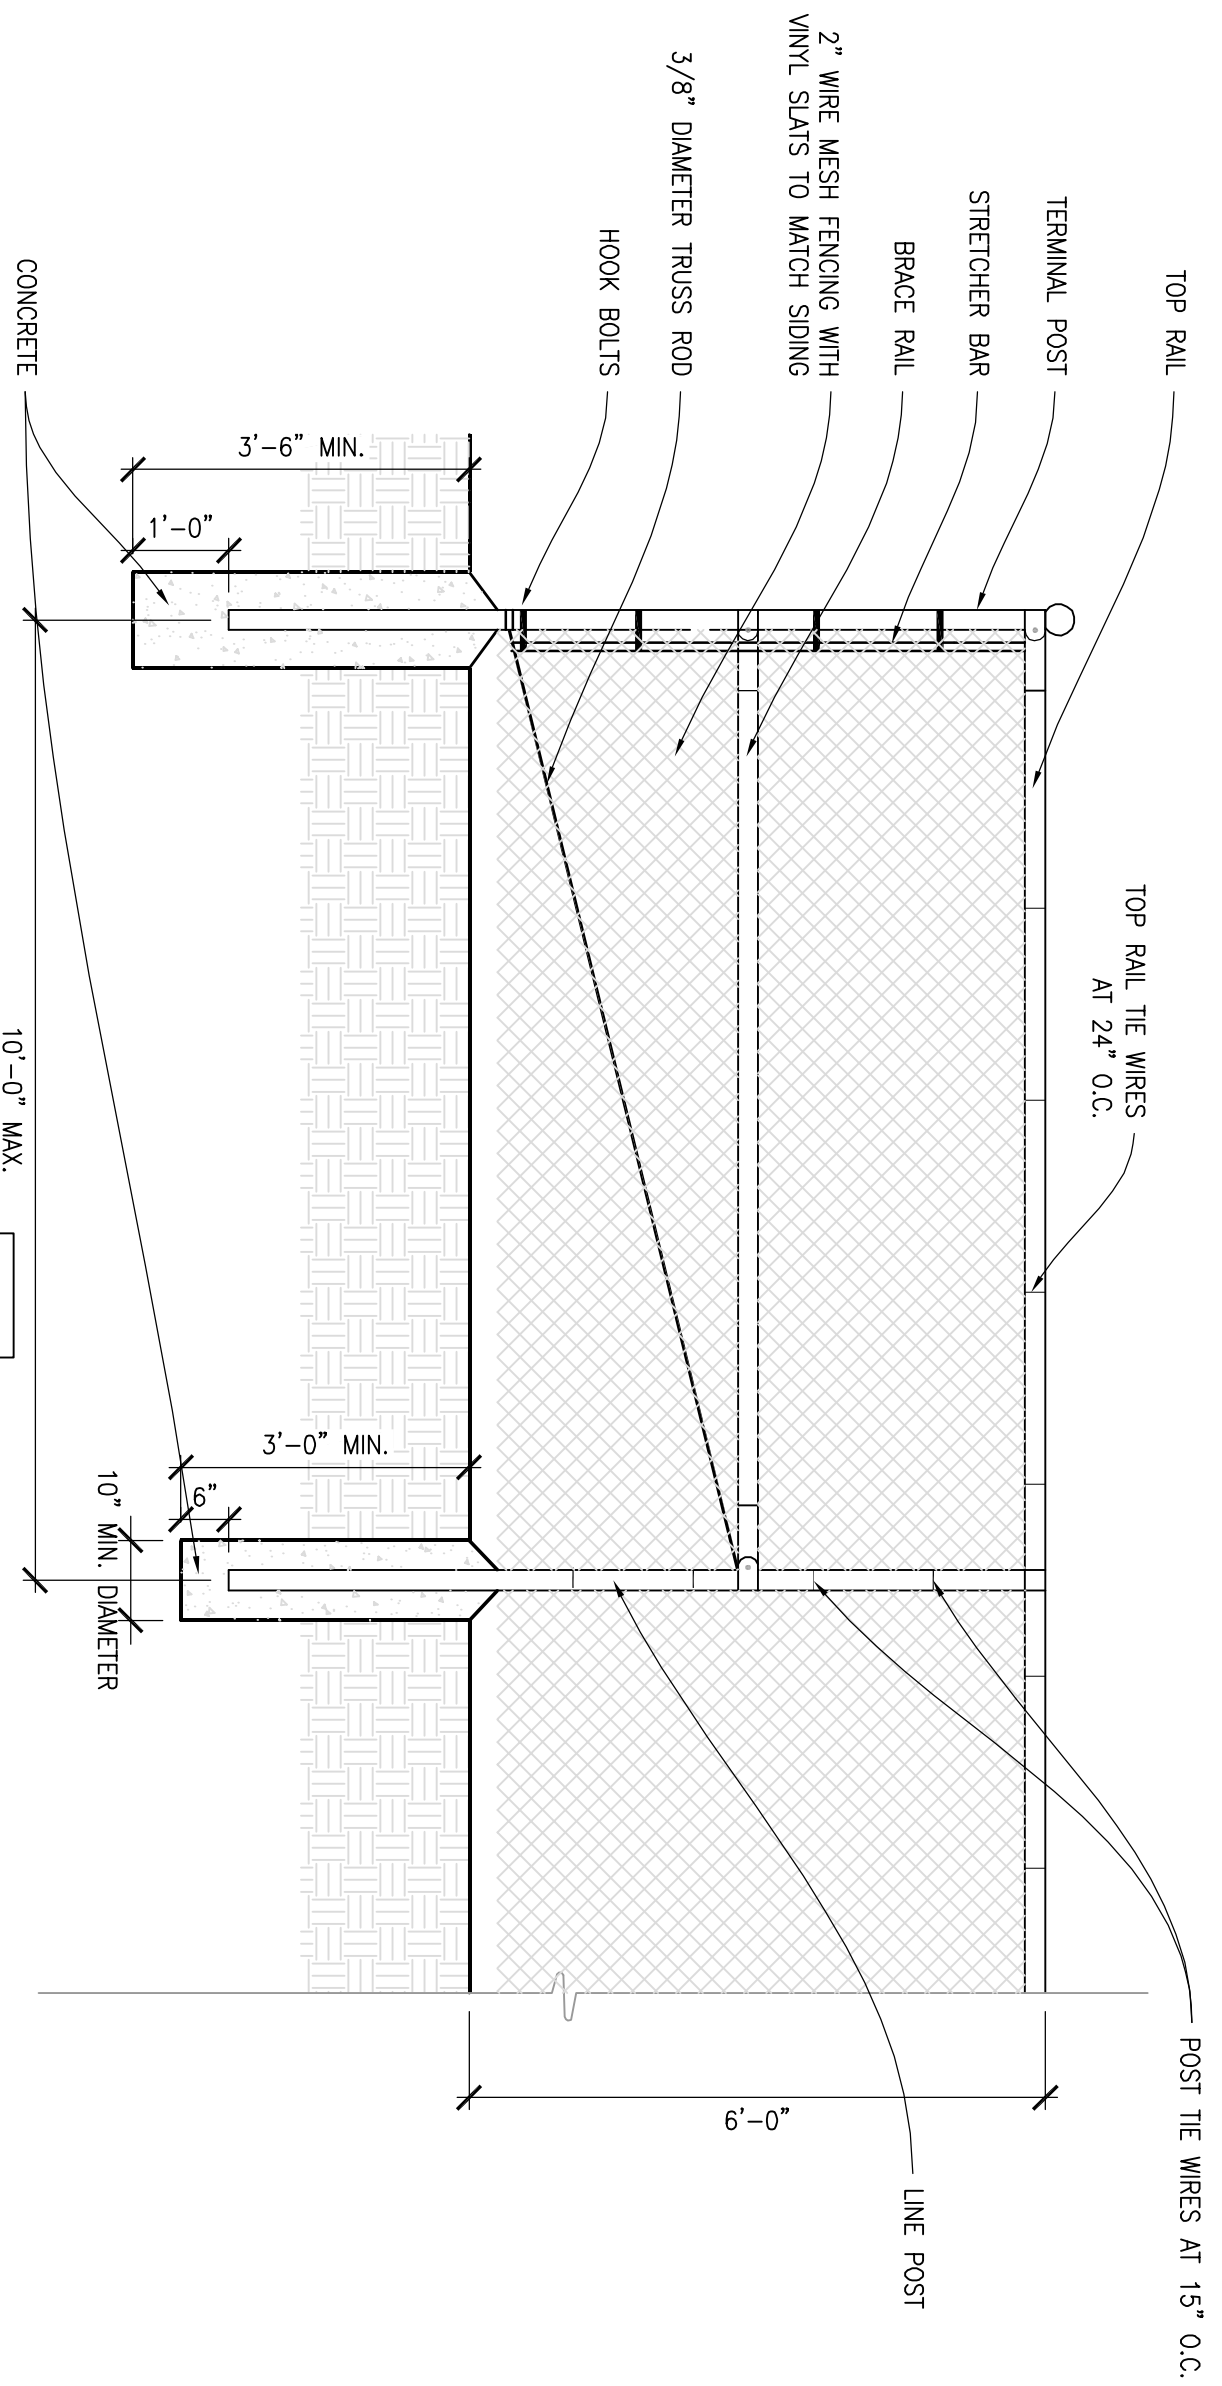

**2 CHAINLINK FENCE DETAIL**



**1 SITE PLAN**

REVISIONS			
TAG	DATE	BY	DESCRIPTION

KAP PROJECT NO.	10-115
SCALE	AS NOTED
PHASE	CD
DATE	08.10.10

KINDNESS ARCHITECTURE + PLANNING, INC.  
 517 E. MANHATTAN ST. MILWAUKEE, WI 53202  
 PROJECT: HARTFORD STORAGE  
 ADDRESS: HIGHWAY 83 HARTFORD, WI  
 SITE PLAN  
**A100**